
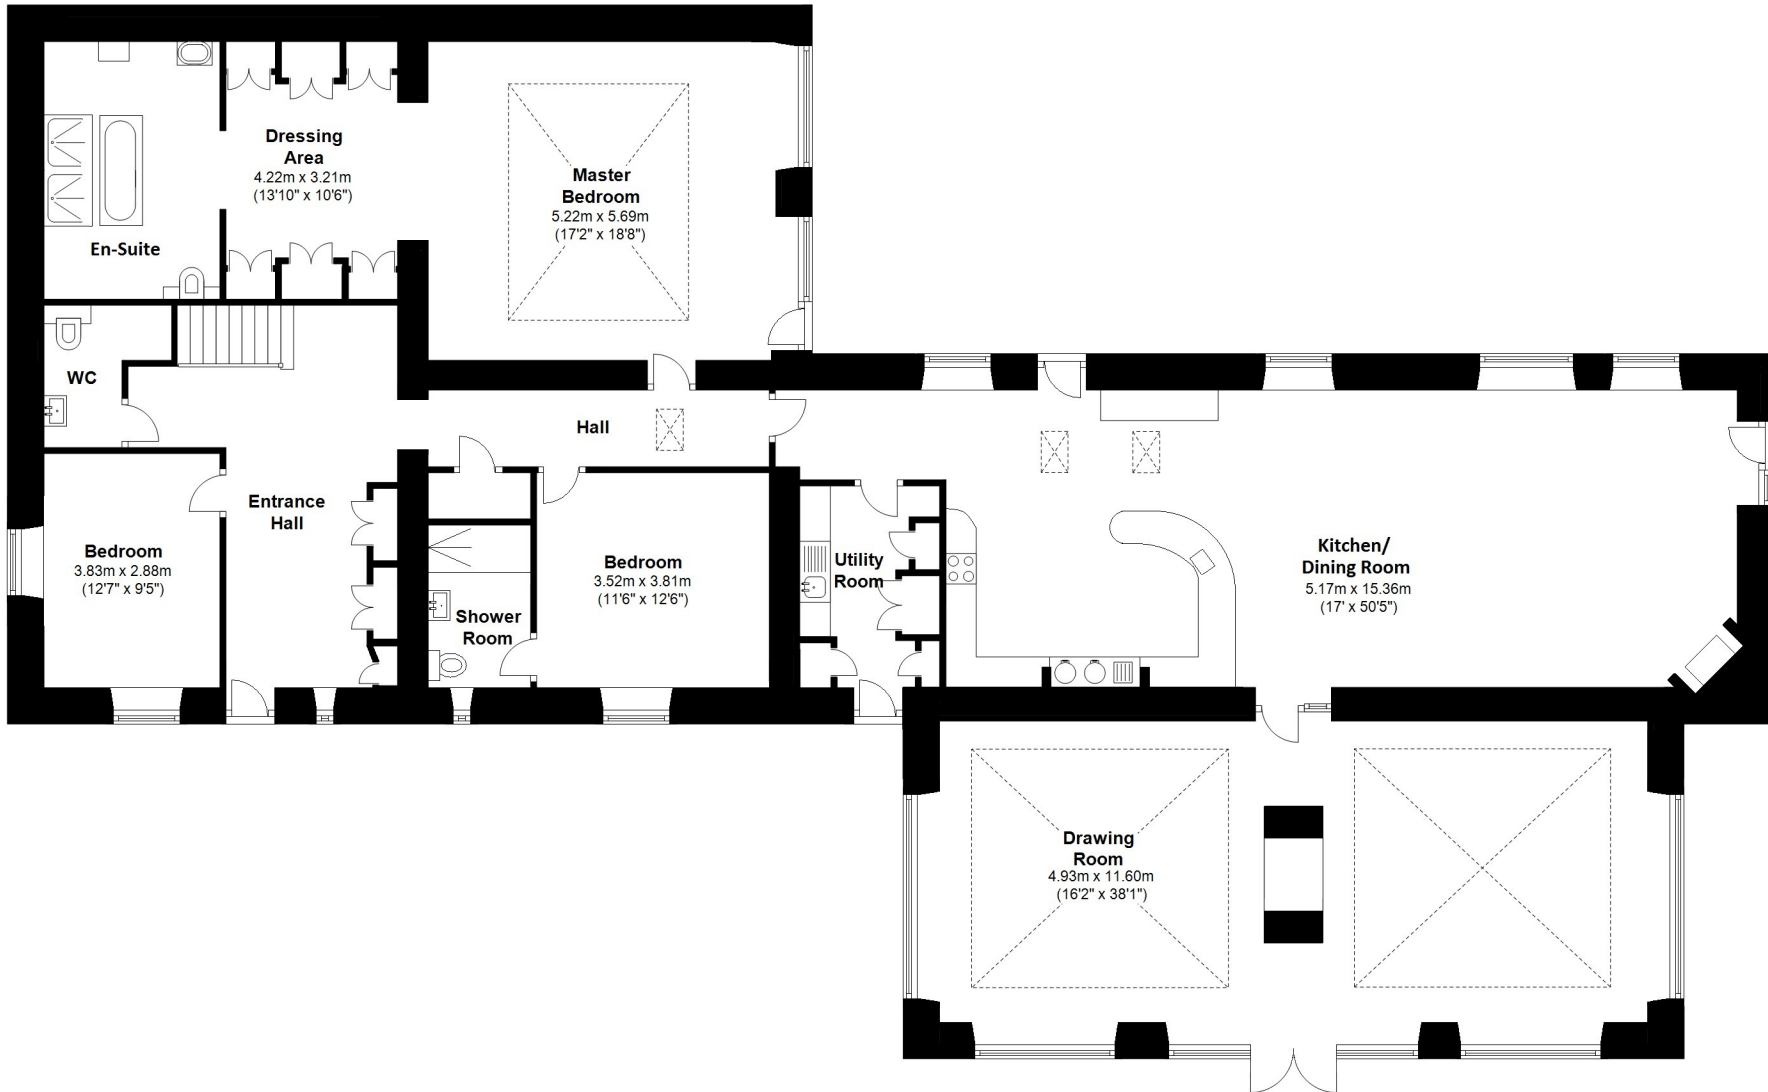


# Summerside House, Hindley Farm, Stocksfield, Northumberland, NE43 7SA

Total area: approx. 415.4 sq. metres (4471.6 sq. feet)



Not to scale. For identification only

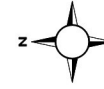

# Summerside House, Hindley Farm, Stocksfield, Northumberland, NE43 7SA

Total area: approx. 415.4 sq. metres (4471.6 sq. feet)

Not to scale. For identification only

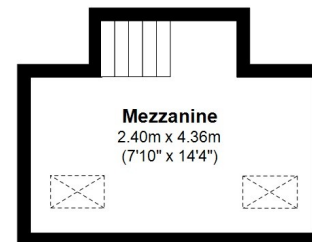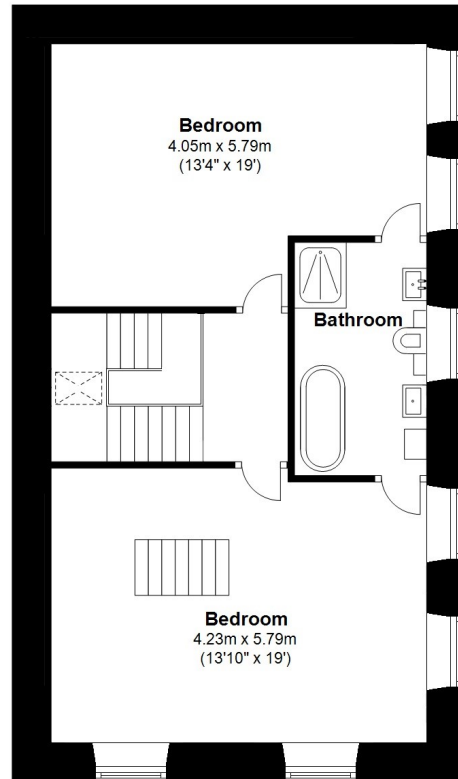

# Summerside House, Hindley Farm, Stocksfield, Northumberland, NE43 7SA

Total area: approx. 415.4 sq. metres (4471.6 sq. feet)

Not to scale. For identification only

