

Merryknowle, Garmondsway, Ferryhill, DL17 9DY

Total area: approx. 1202.8 sq. metres (12946.8 sq. feet)

Not to scale. For identification only



Merryknowle, Garmondsway, Ferryhill, DL17 9DY

Total area: approx. 1202.8 sq. metres (12946.8 sq. feet)

Not to scale. For identification only





Merryknowle, Garmondsway, Ferryhill, DL17 9DY



Total area: approx. 1202.8 sq. metres (12946.8 sq. feet)

Not to scale. For identification only

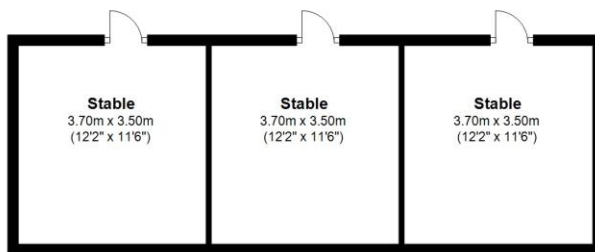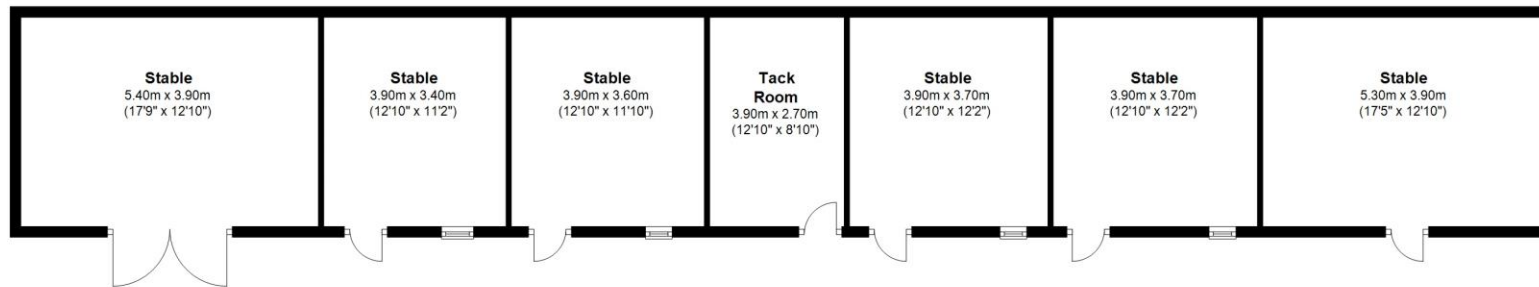

Merryknowle, Garmondsway, Ferryhill, DL17 9DY

Total area: approx. 1202.8 sq. metres (12946.8 sq. feet)
Not to scale. For identification only

